




FRONT ELEVATION
1/4" = 1'-0"

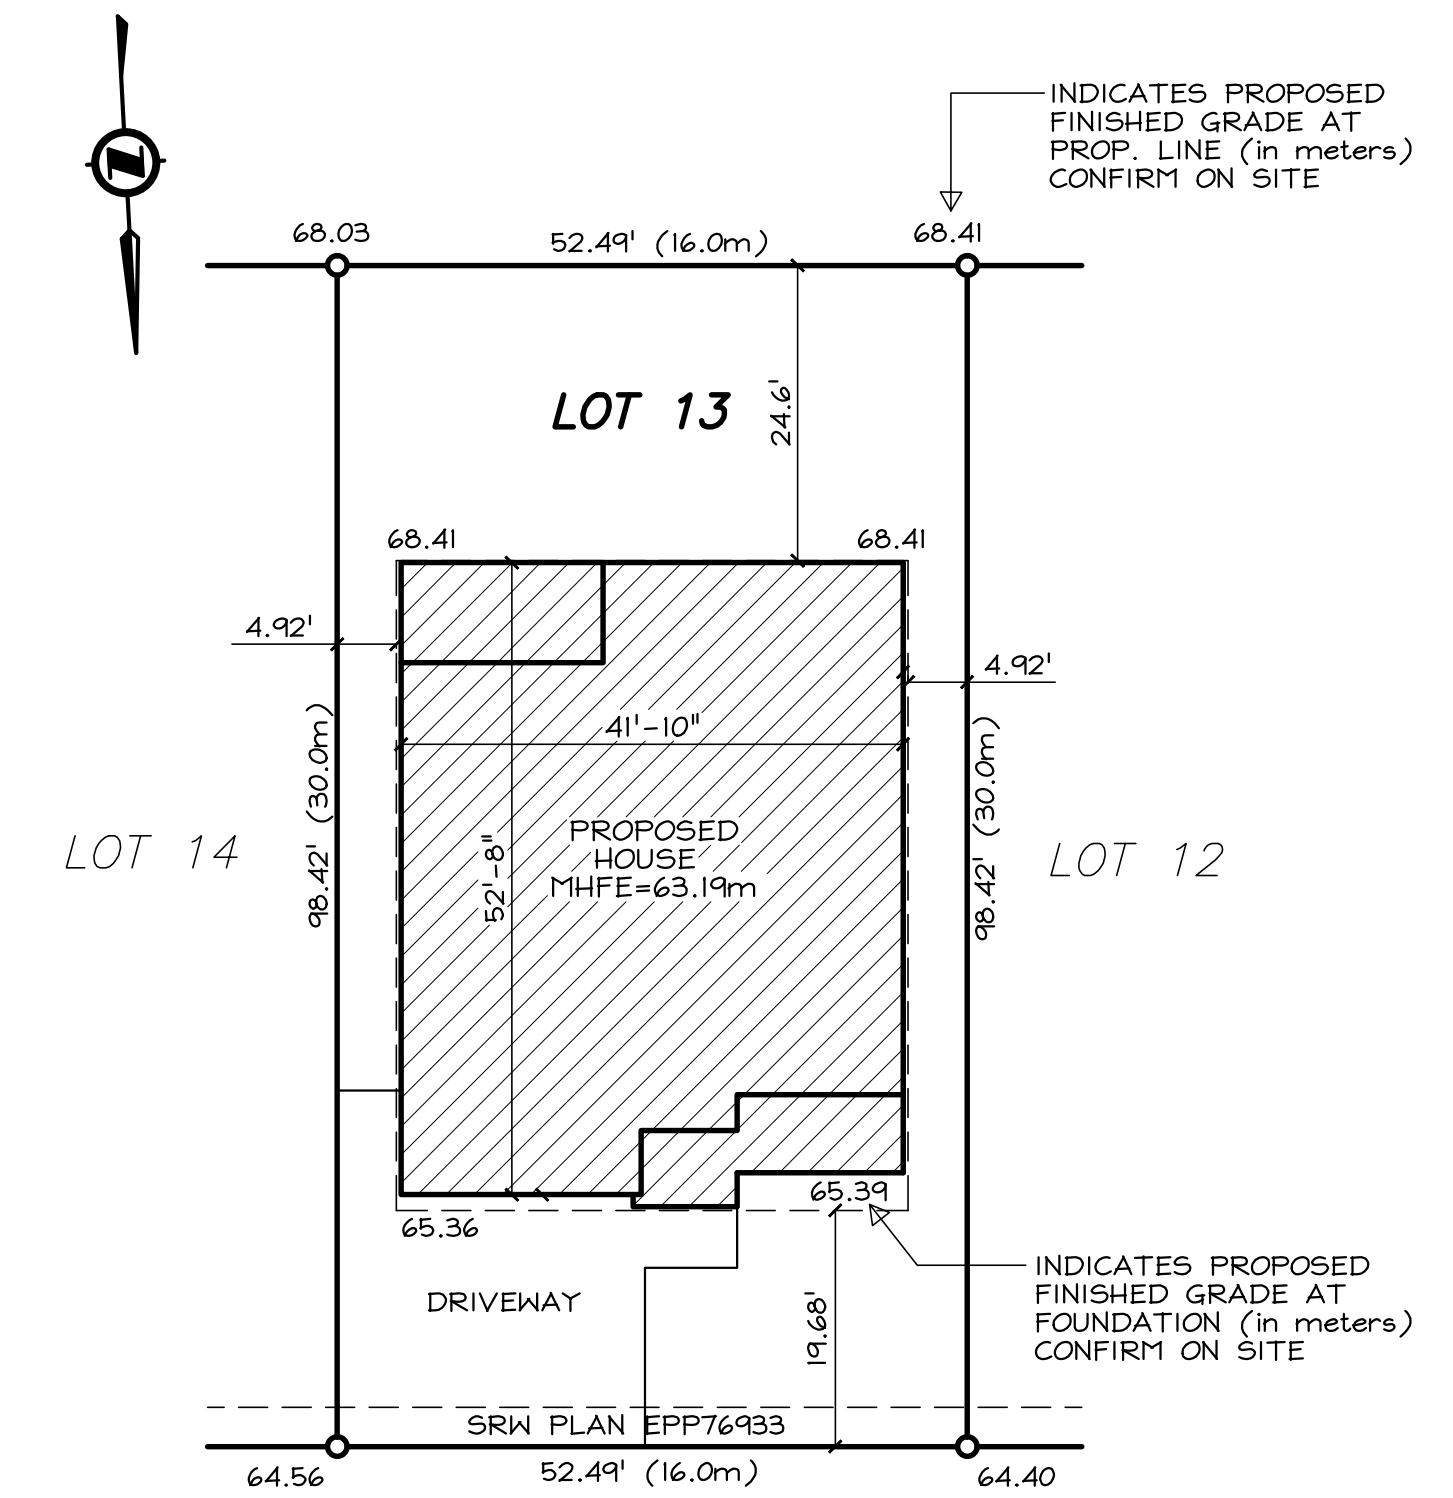


CROWN ISLE BOULV.

SITE PLAN
1/16" = 1'-0"



RIGHT ELEVATION
1/8" = 1'-0"


NOTE:
HOUSE TO HAVE FIRE
SUPPRESSION SYSTEM
INSTALLED

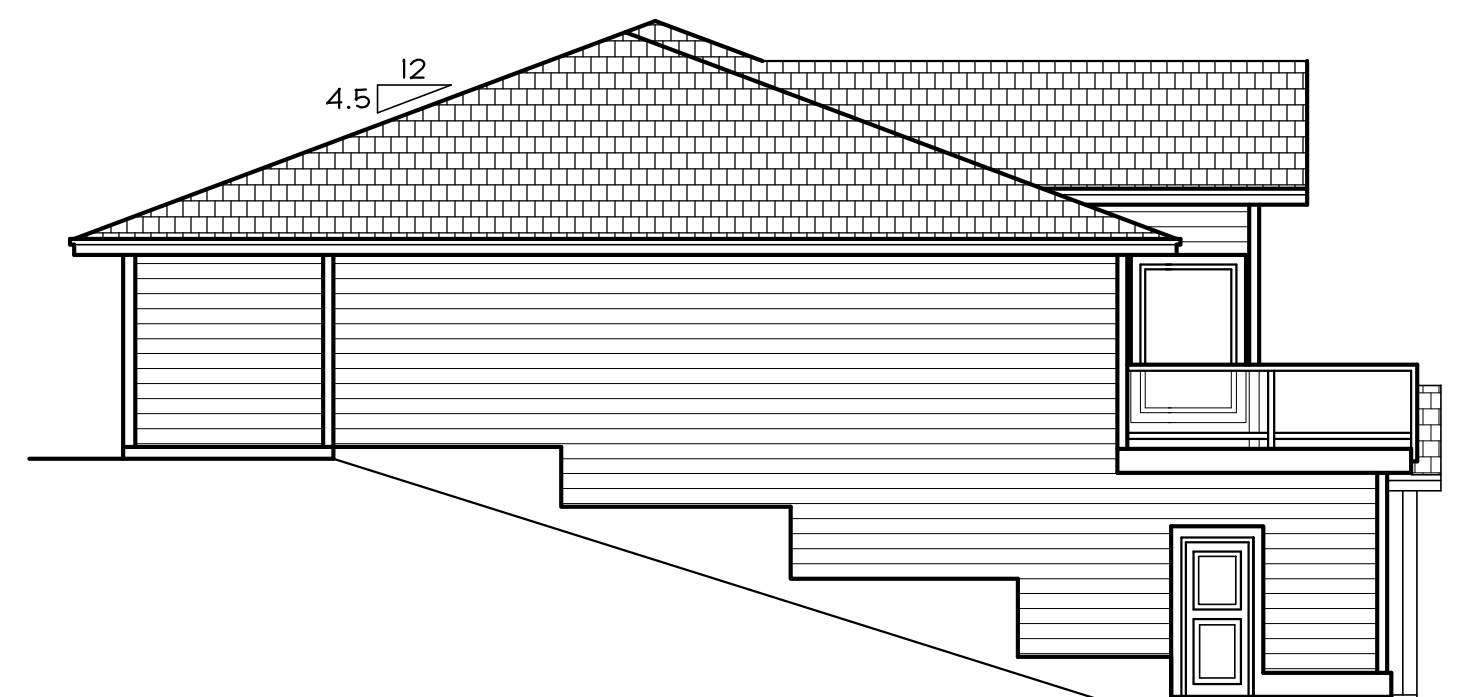

LEFT ELEVATION
1/8" = 1'-0"



REAR ELEVATION
1/8" = 1'-0"



D. Bell Designs
EXCELLENT TECHNOLOGY, DESIGN & COMMUNICATION

PHONE: (250) 338-2748
EMAIL: darin.bell@shaw.ca

CLIENT:
INTEGRA HOMES
1565, CROWN ISLE BOULV.
COURTENAY, B.C.

ELEVATIONS & SITE PLAN

DATE	DWN.	DWG. NO.
may 17, 2021	DLB	1 OF 3